


1階平面図 s=1/100

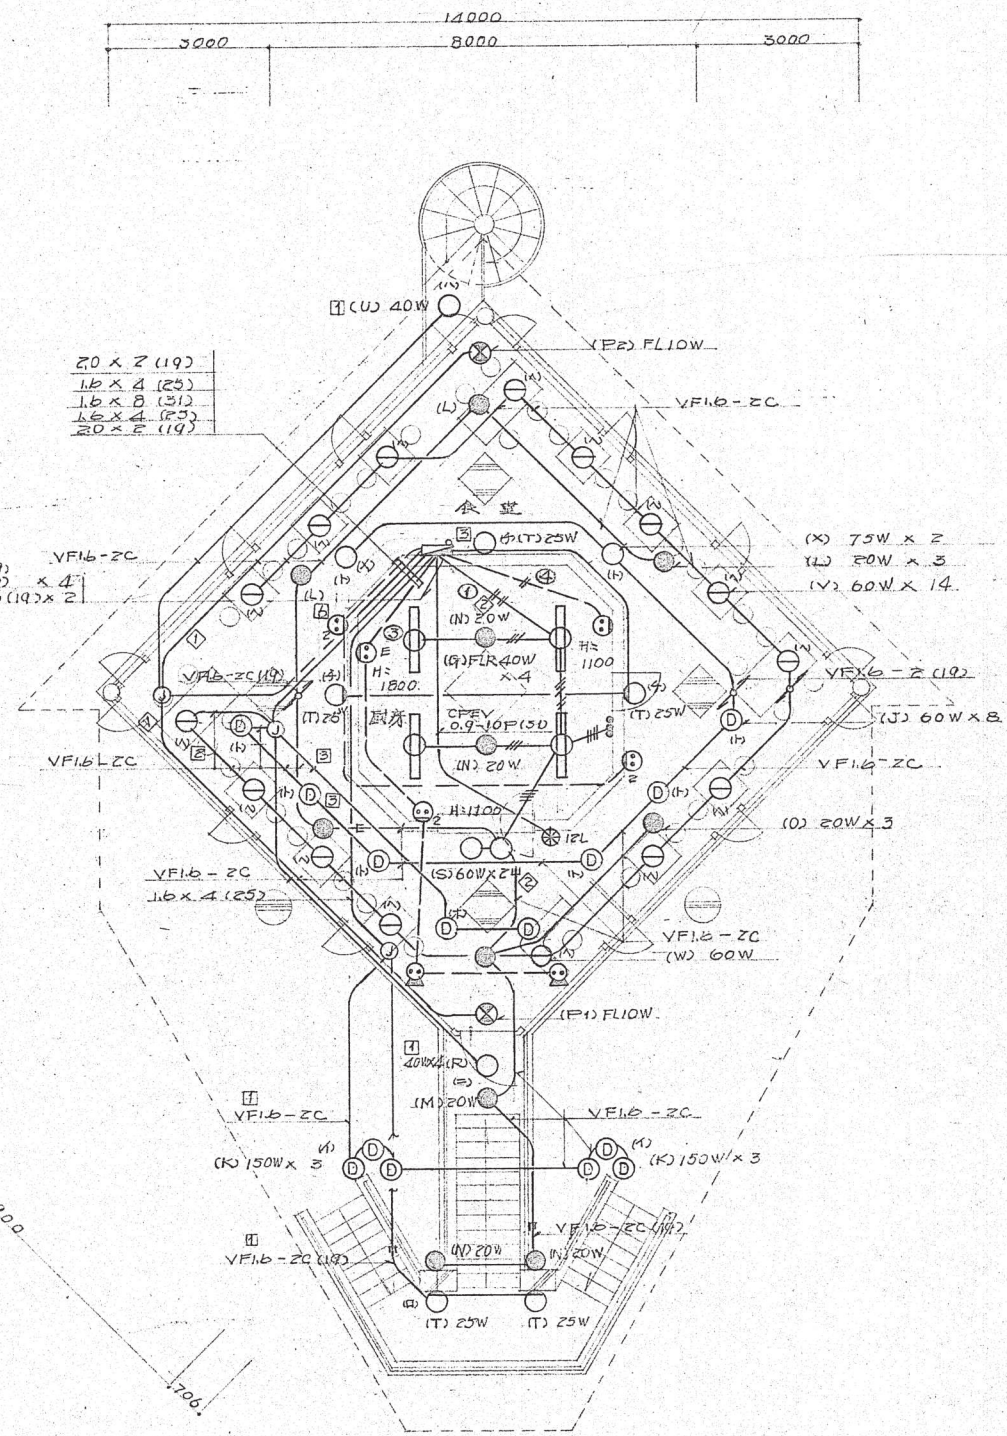

2階平面図 s=1/100