


1階平面図  
S - 1:100



2階平面図  
S - 1:100

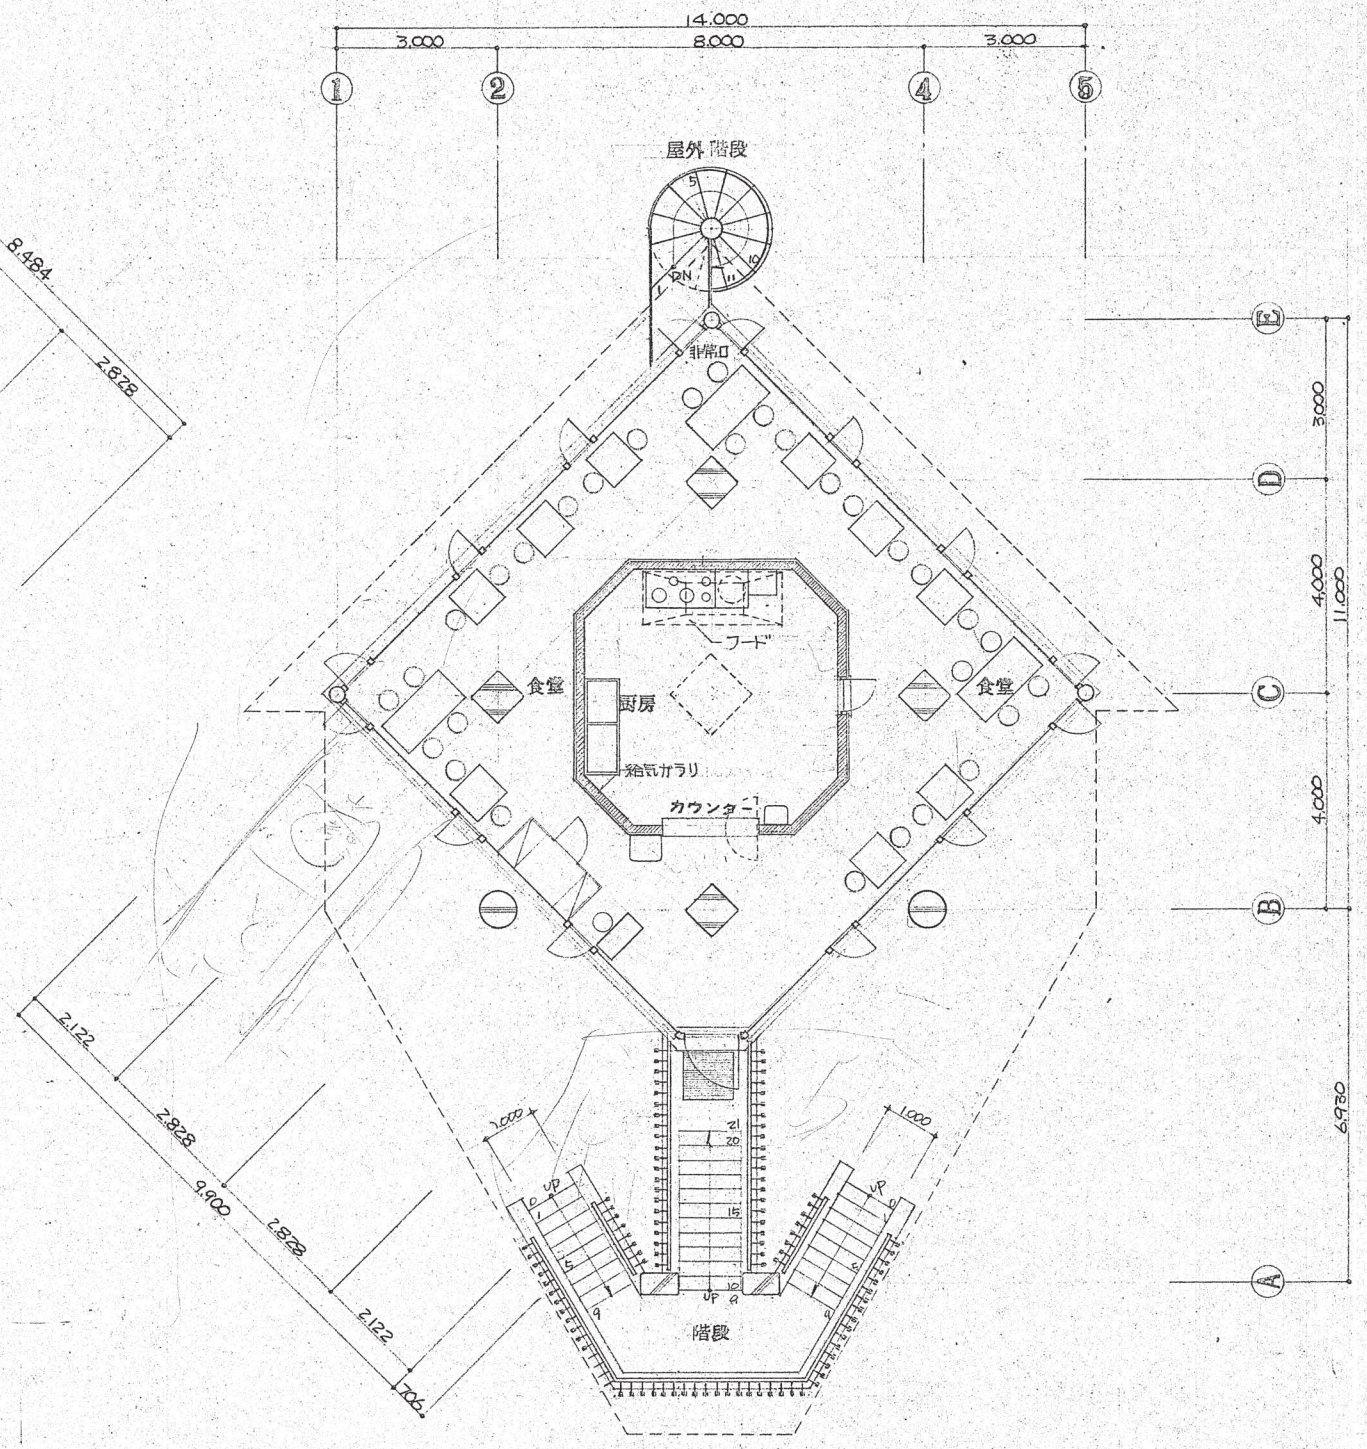