




西側立面図 S=1:100

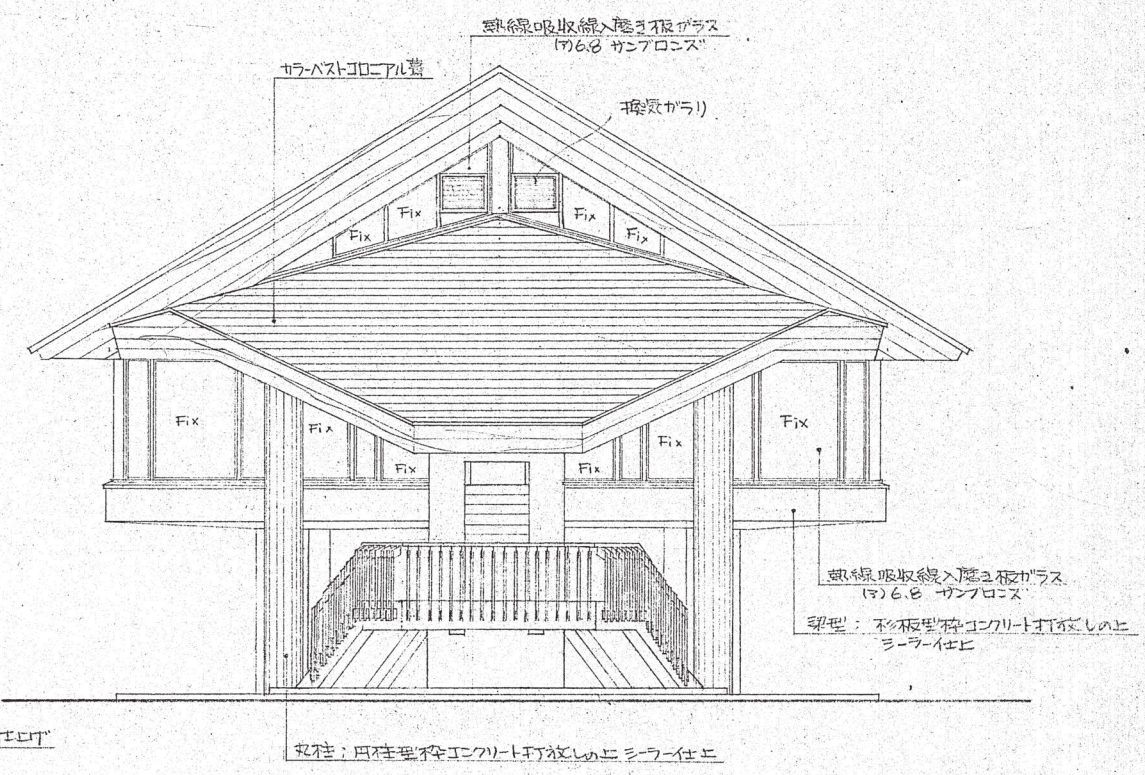

北側立面図 S=1:100

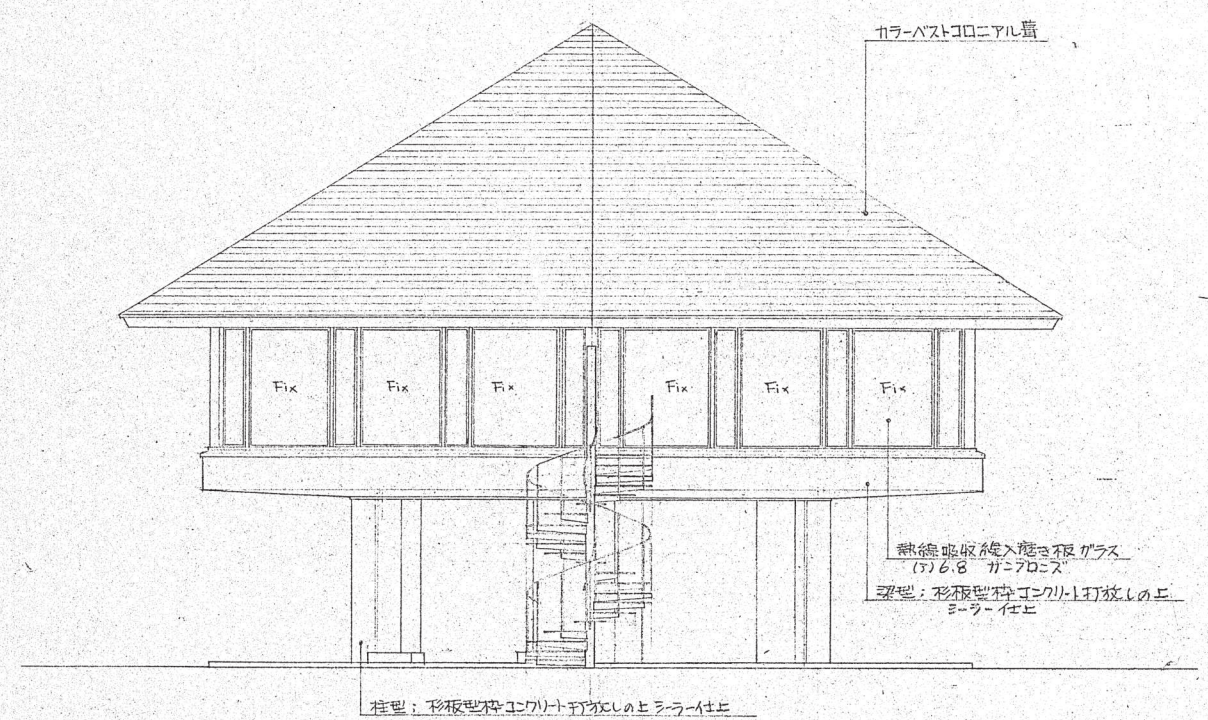

南側立面図 S=1:100

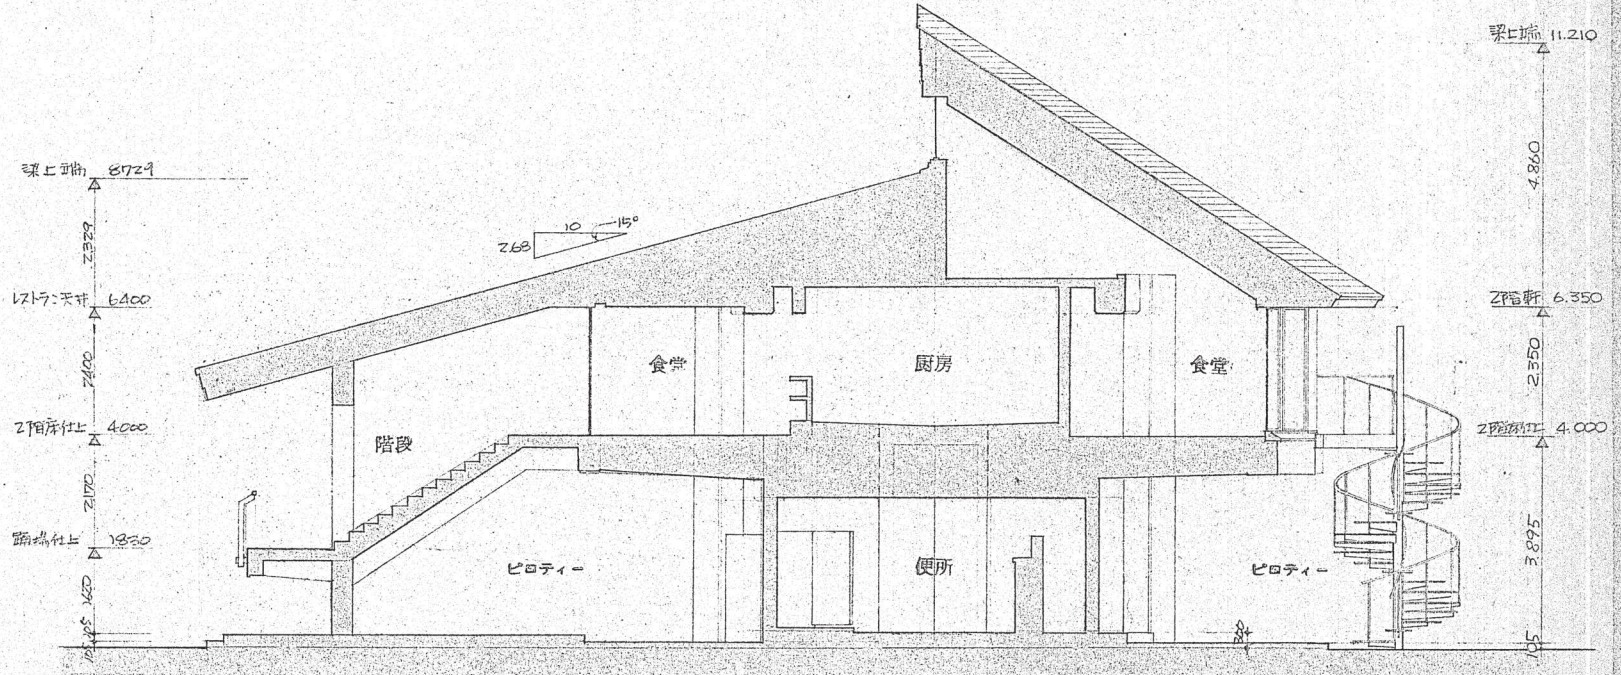

断面図 S=1:100