


1階 平面圖 1:100

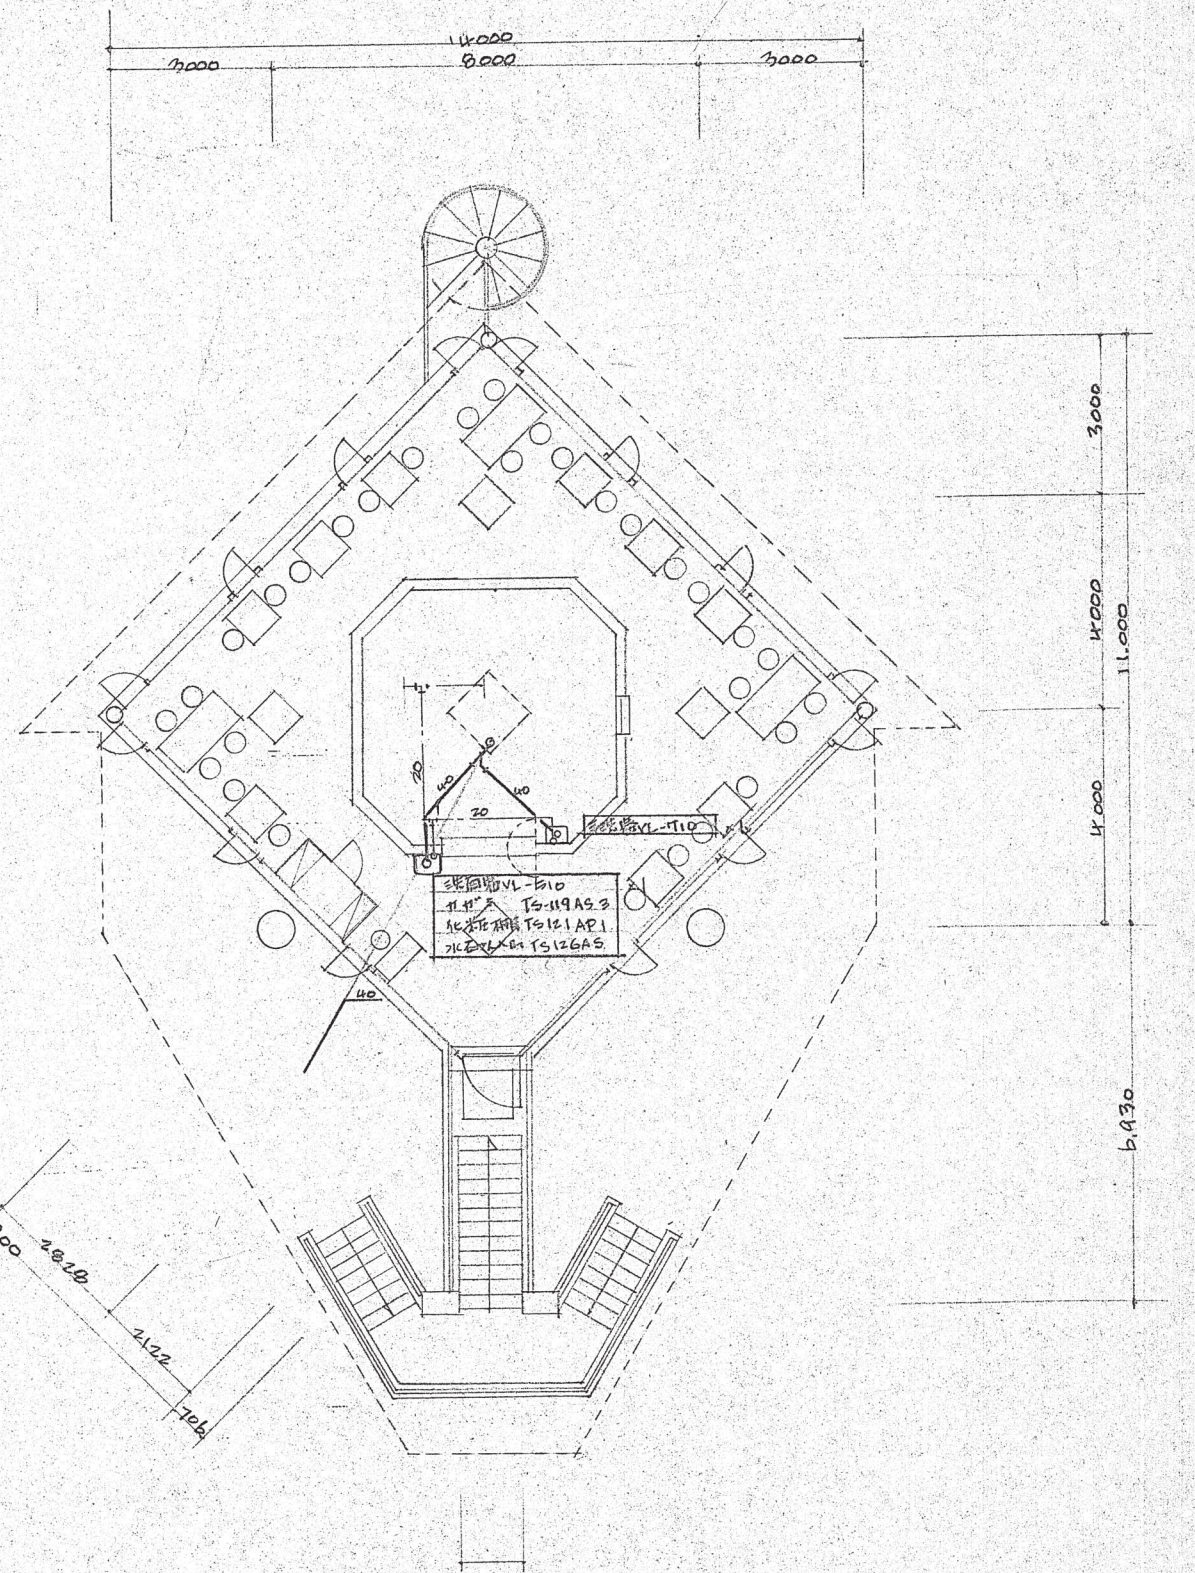

2階 平面圖 1:100